


SIXTH AVE. NORTH

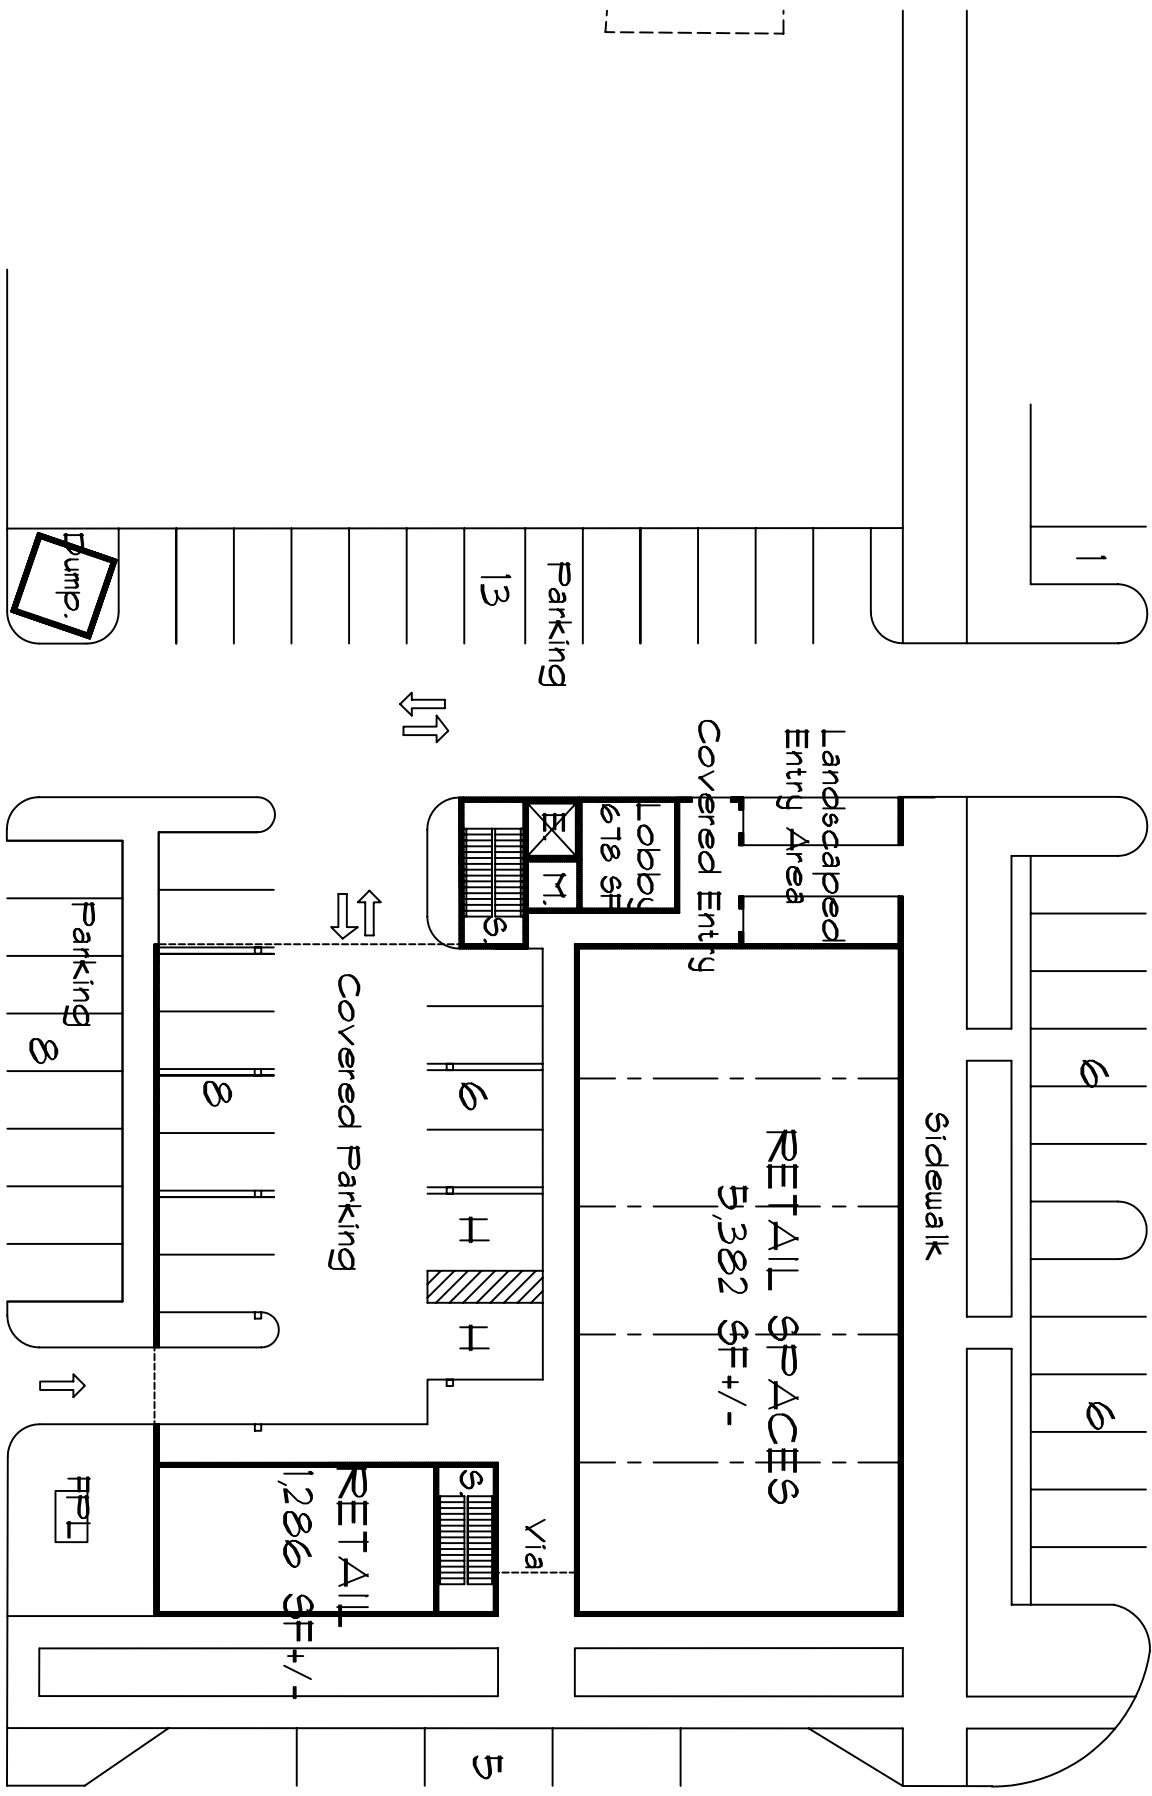

TENTH STREET NORTH

NORTH




**CONCEPTUAL SITE PLAN / FIRST FLOOR PLAN**

SCALE: 1" = 30'-0"

BOUGHTON ARCHITECTS, INC.

SIXTH AVE. NORTH

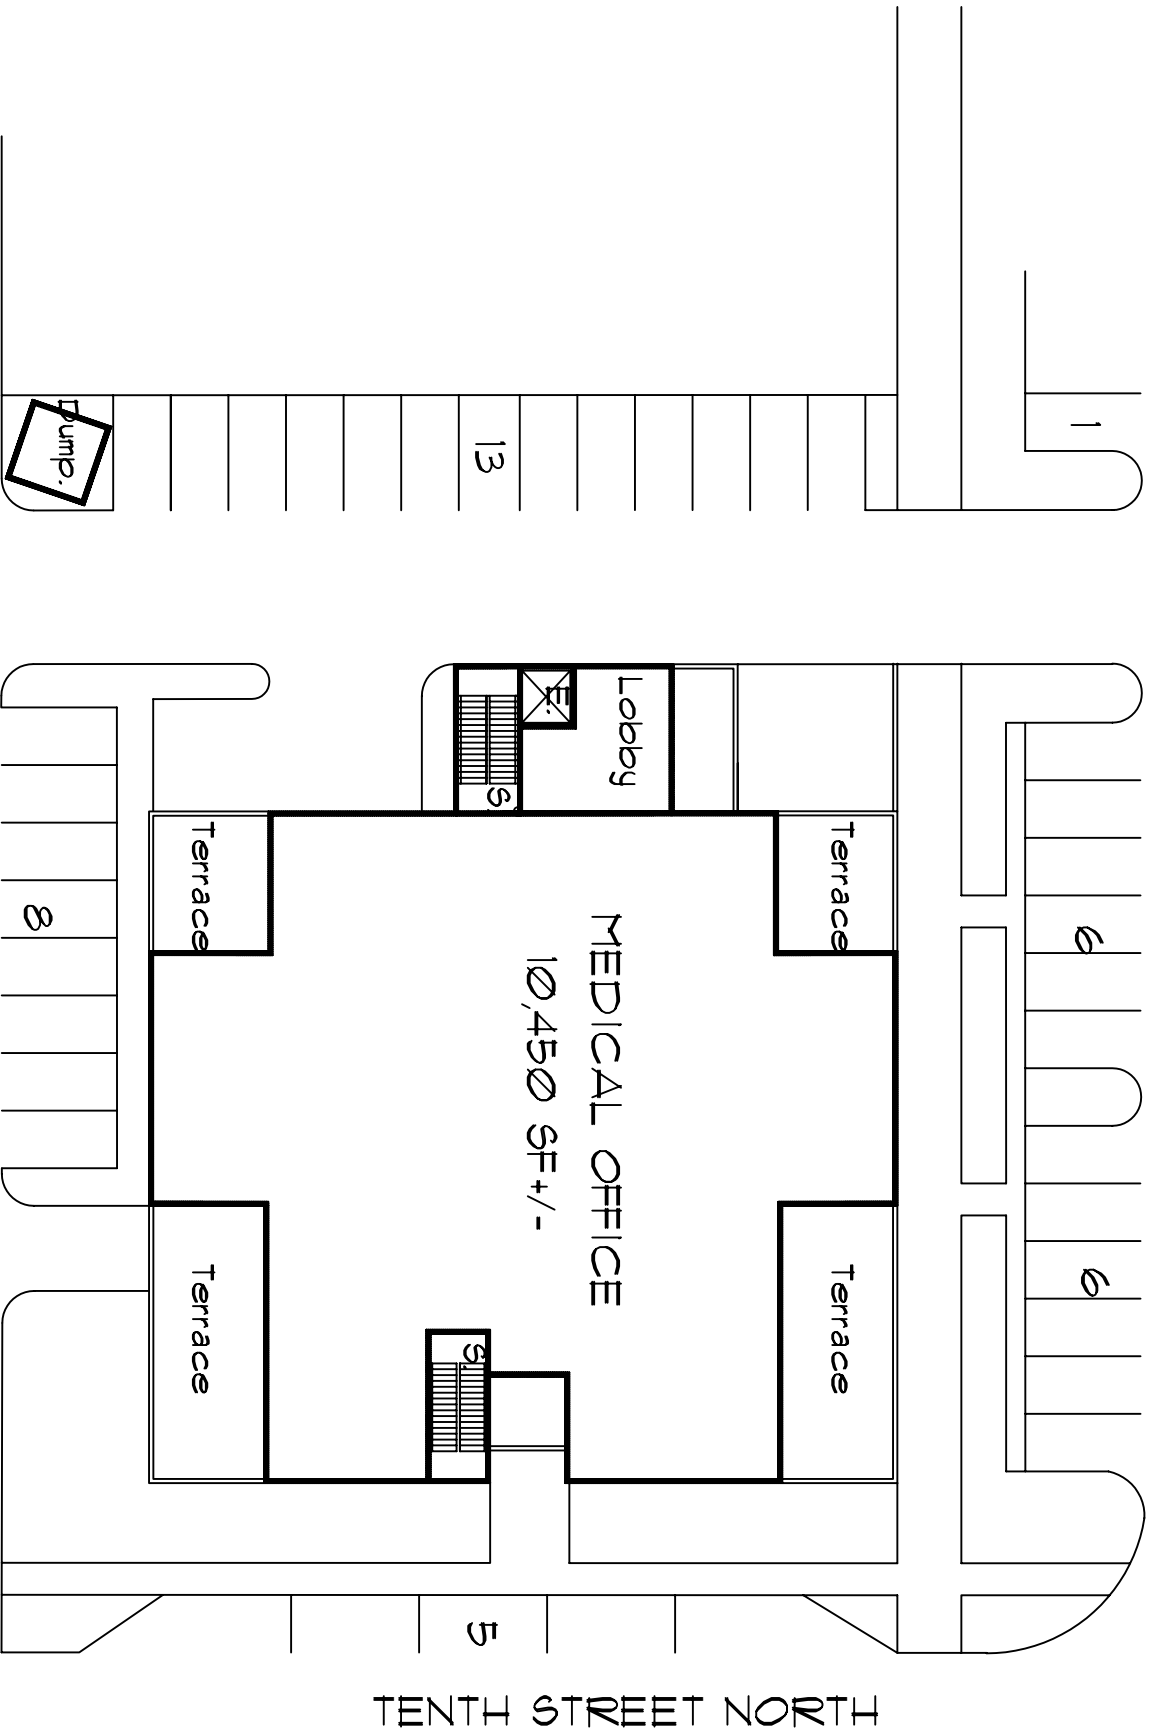


NORTH



# SECOND FLOOR PLAN

SCALE: 1" = 30'-0"

BOUGHTON ARCHITECTS, INC.

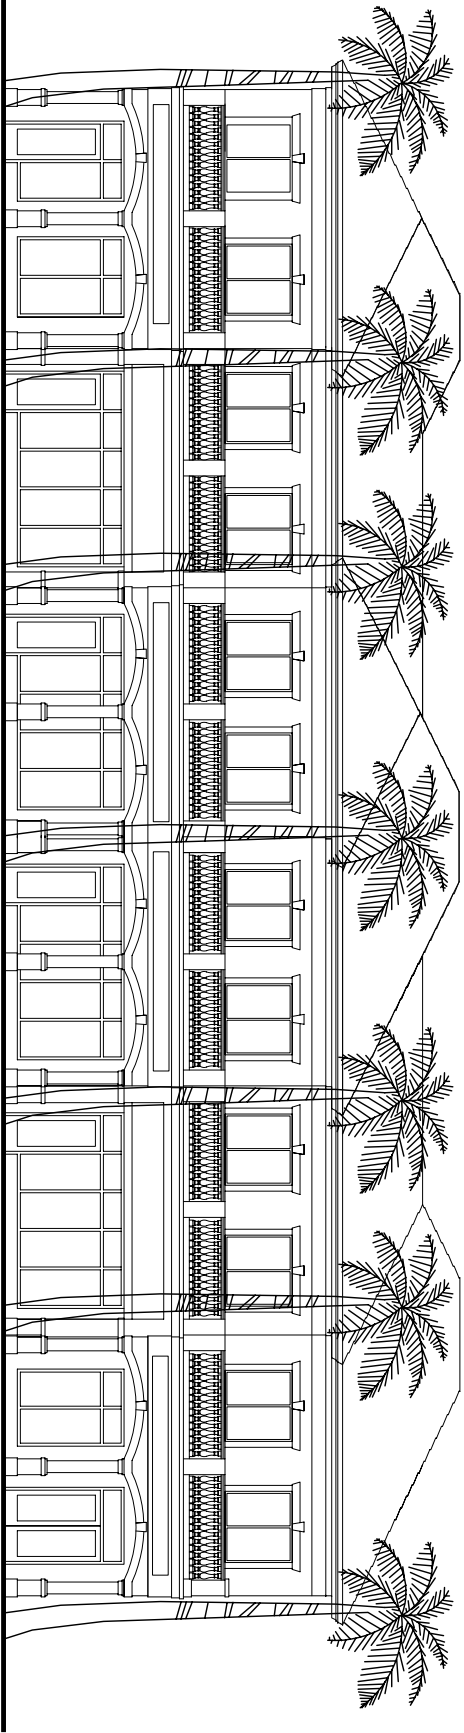

---

SIXTH AVENUE NORTH ELEVATION

10/31/03

BOUGHTON ARCHITECTS, INC.